



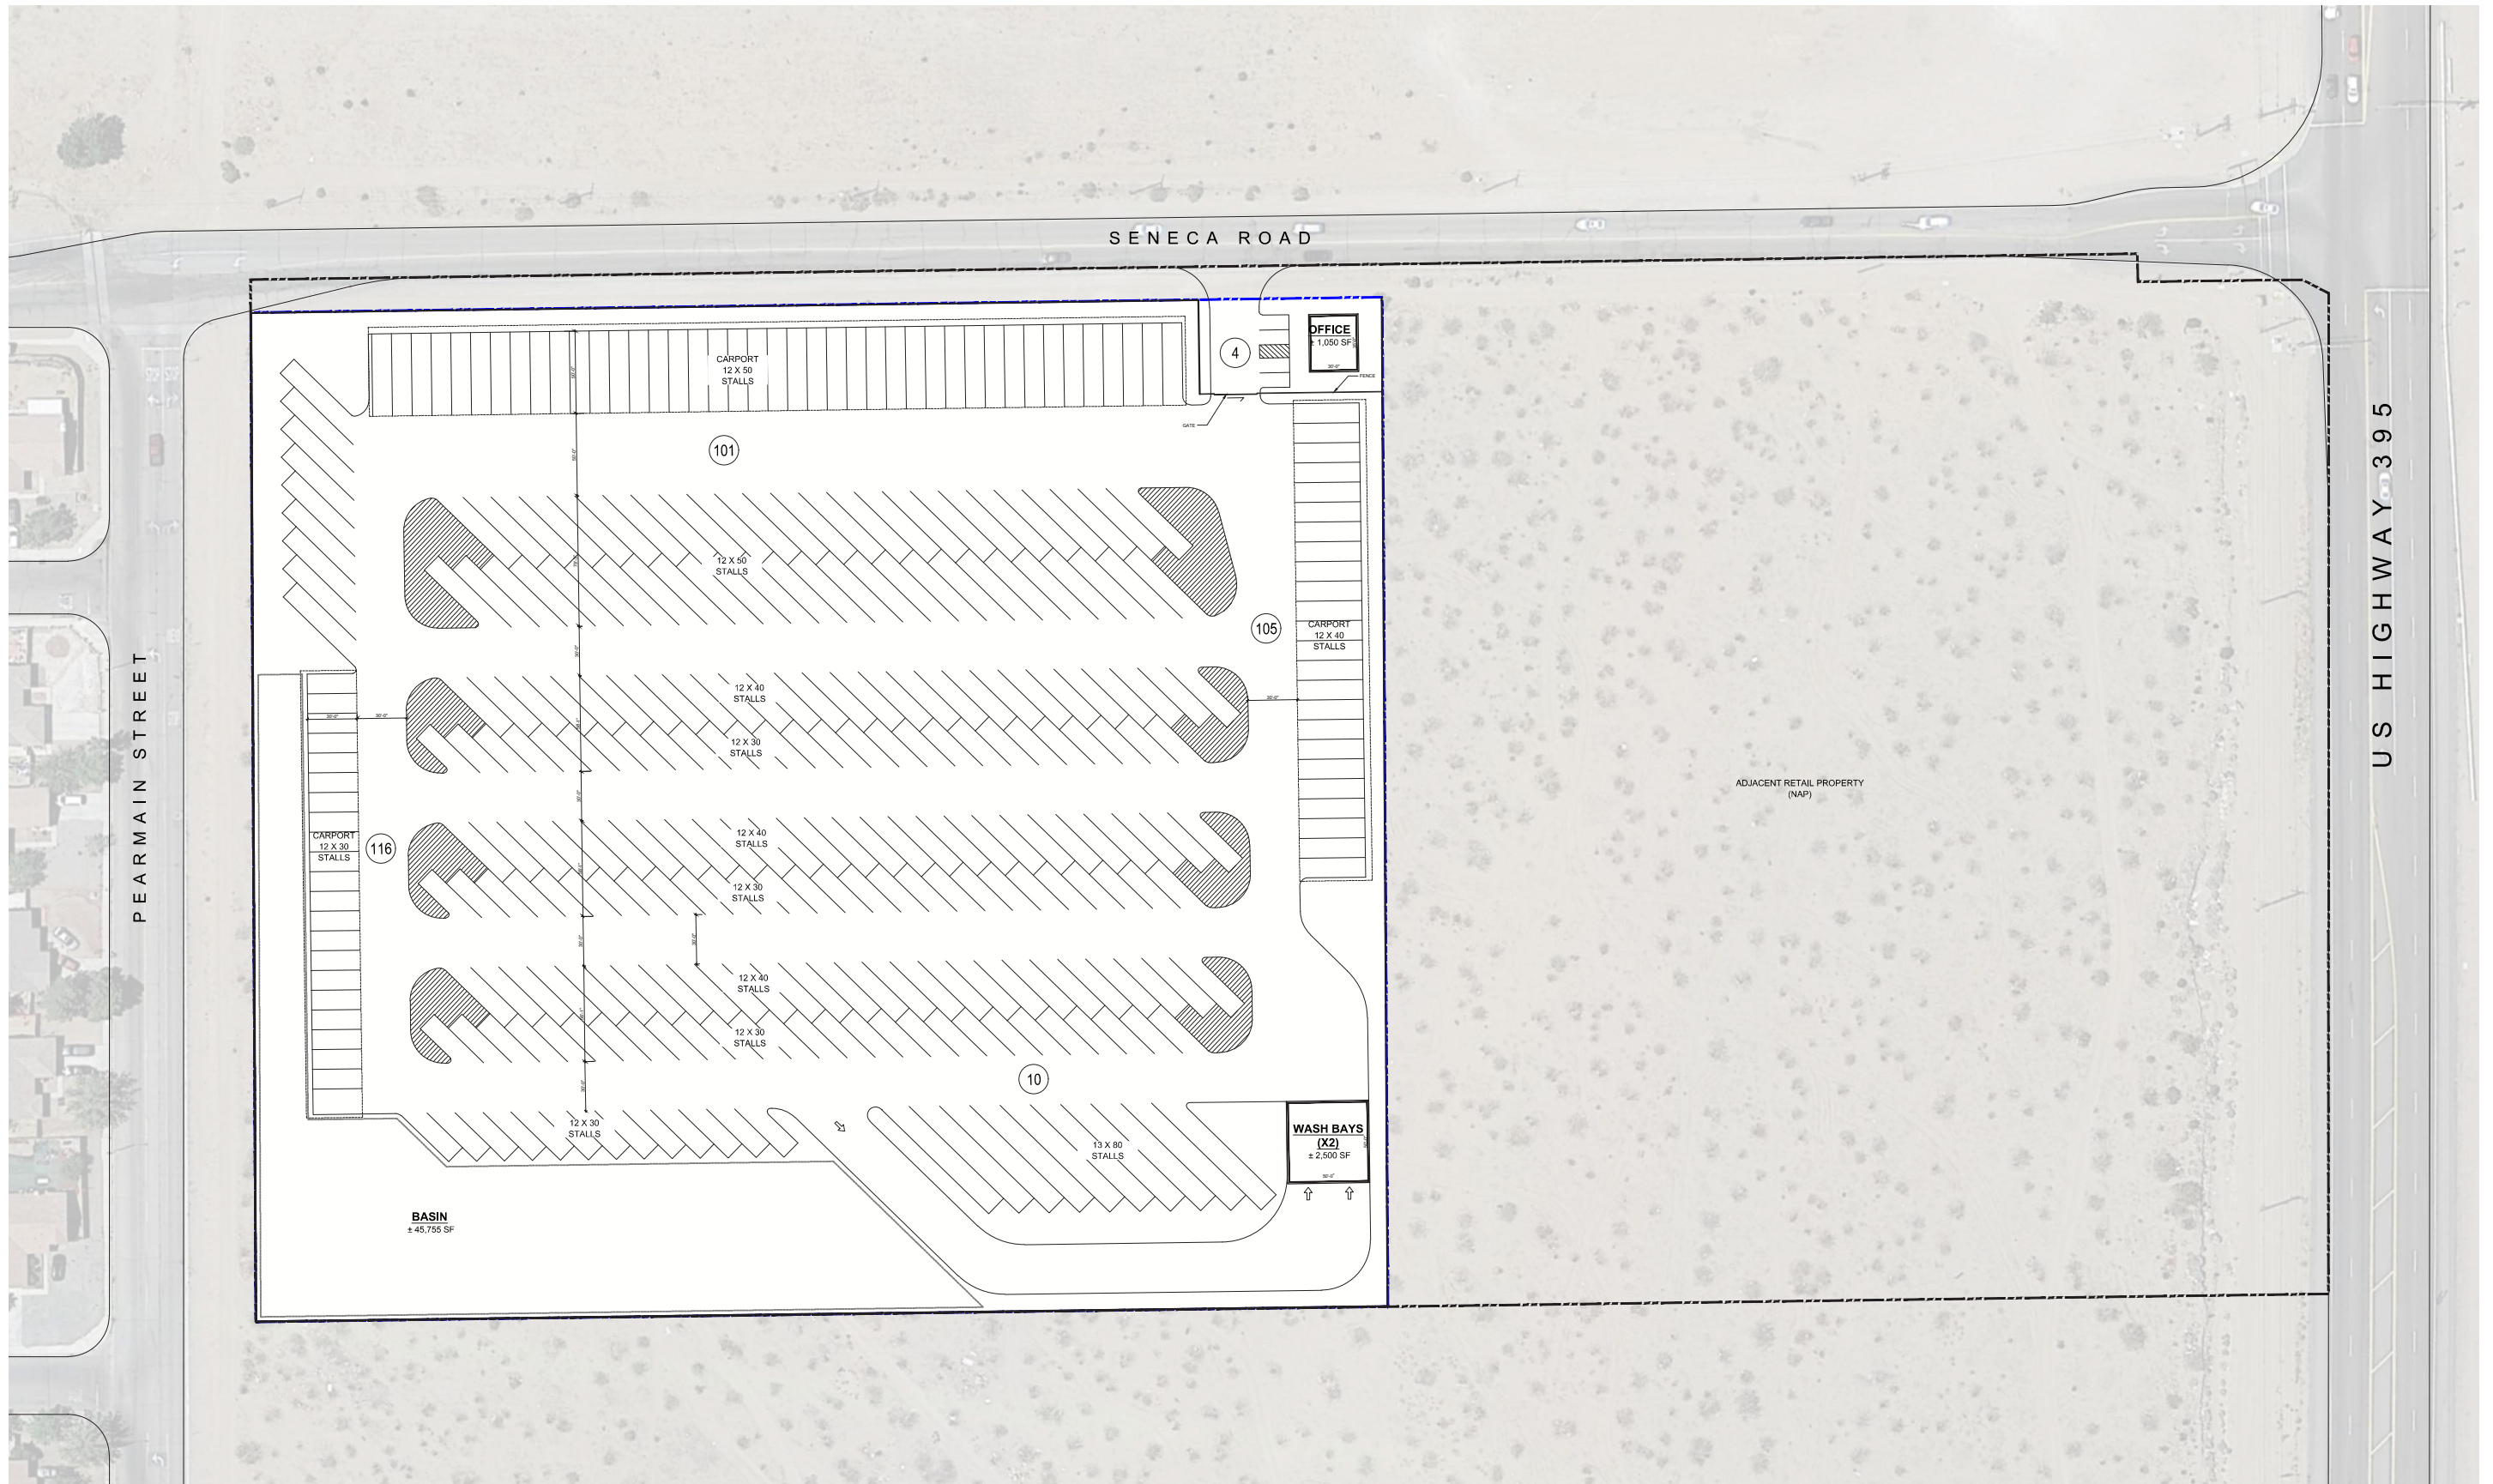

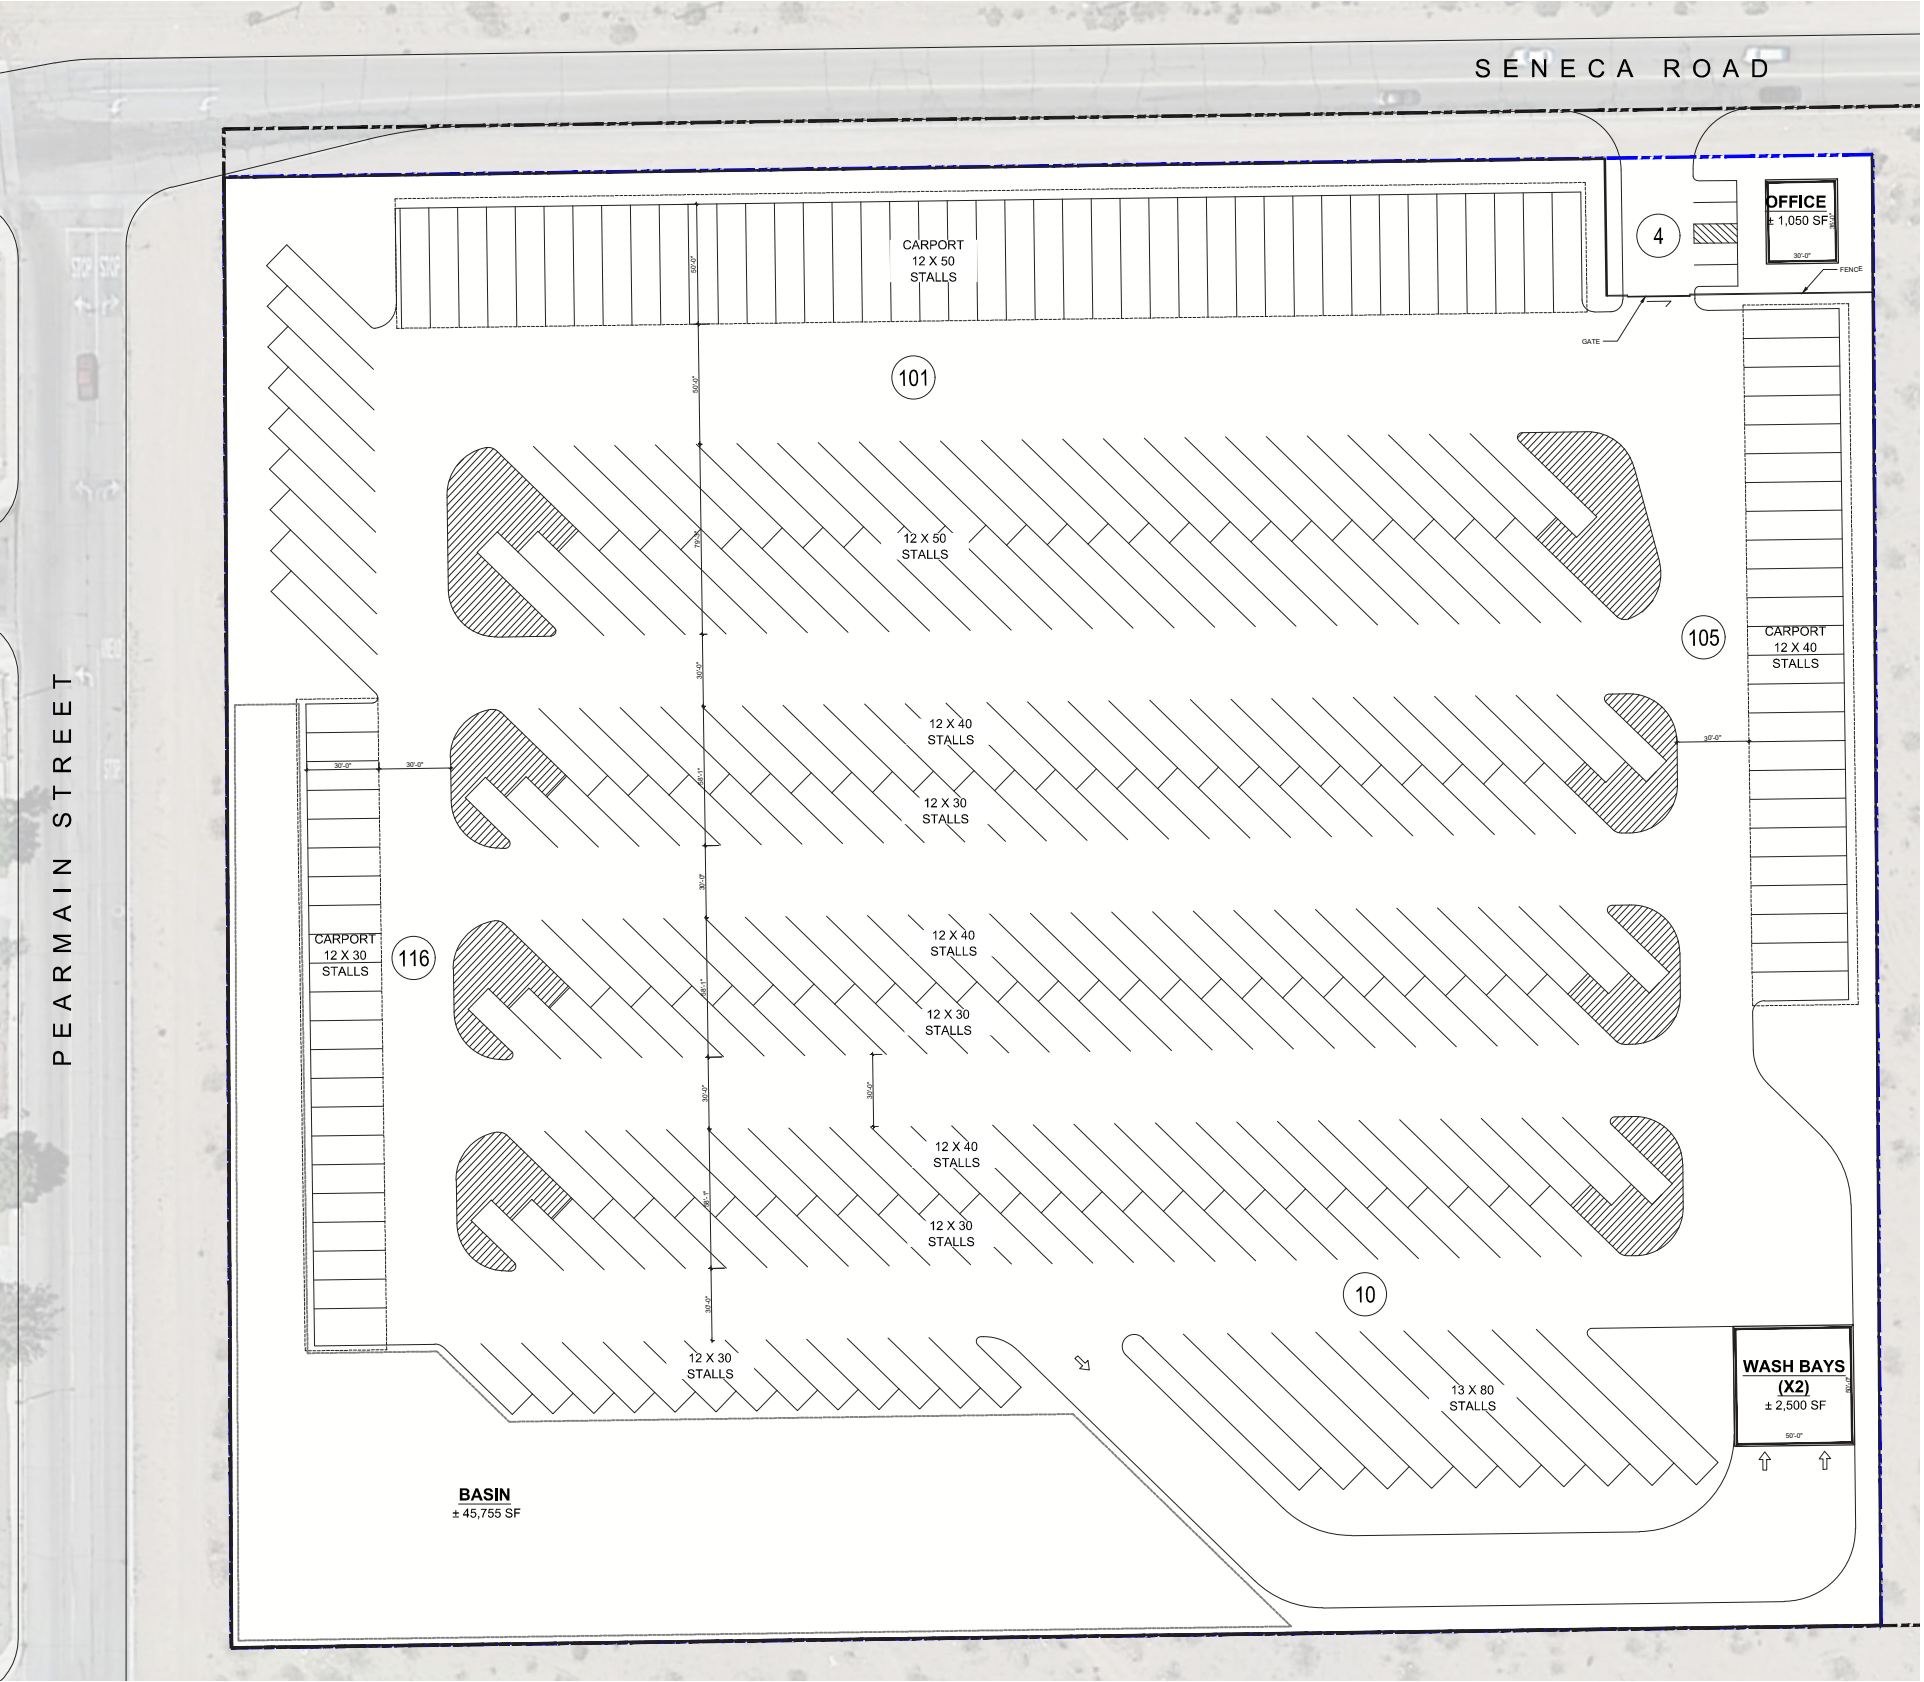

SITE SUMMARY

PARCEL AREA: ± 421,211 SF
± 9.67 AC

BASIN: ± 45,755 SF
± 1.05 AC

OFFICE: ± 1,050 SF
WASH BAY (2 STALLS) ± 2,500 SF

STANDARD PARKING STALLS PROVIDED: 4 STALLS
PARKING RATIO: 1.1/1000

TOTAL RV PARKING PROVIDED: 332

	12X30	12X40	12X50	13X80
CARPORT	22	24	41	
OPEN	94	81	60	10
TOTAL	116	105	101	10

